


ARMIRANO BETONSKE KONSTRUKCIJE


ARMIRANO BETONSKI NADVOJ

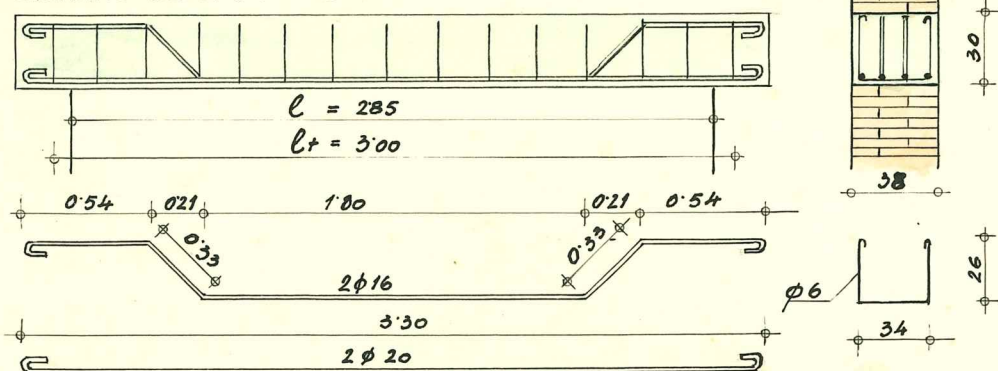


ISKAZ ČELIKA

POZICIJA	KOMADA	φ mm	OBLIK	POJEDINAČNA DULJINA	UKUPNA DULJINA	TEŽINA kg/m	UKUPNA TEŽINA	OPASKA
1	2	16		3,86	7,72	1,578	12,2	
2	2	20		3,70	7,40	2,466	18,2	
3	16	6		0,98	15,7	0,22	3,46	VILICE



OBLICI KUKA

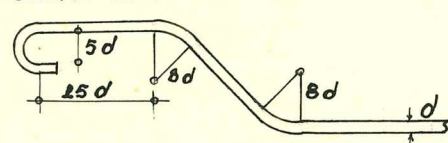


SASTAVLJANJE ARMATURE

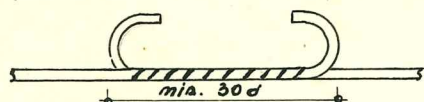


POLOŽAJ ARMATURE

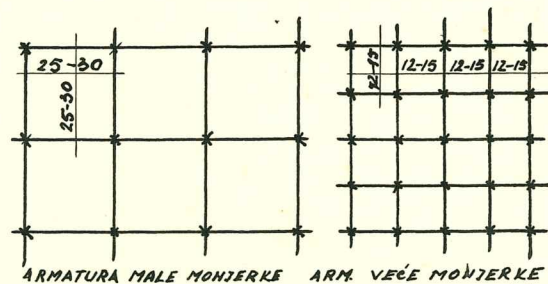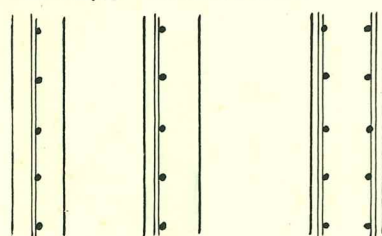


SAMONOSNA ARMIRANO BETONSKA STJENA

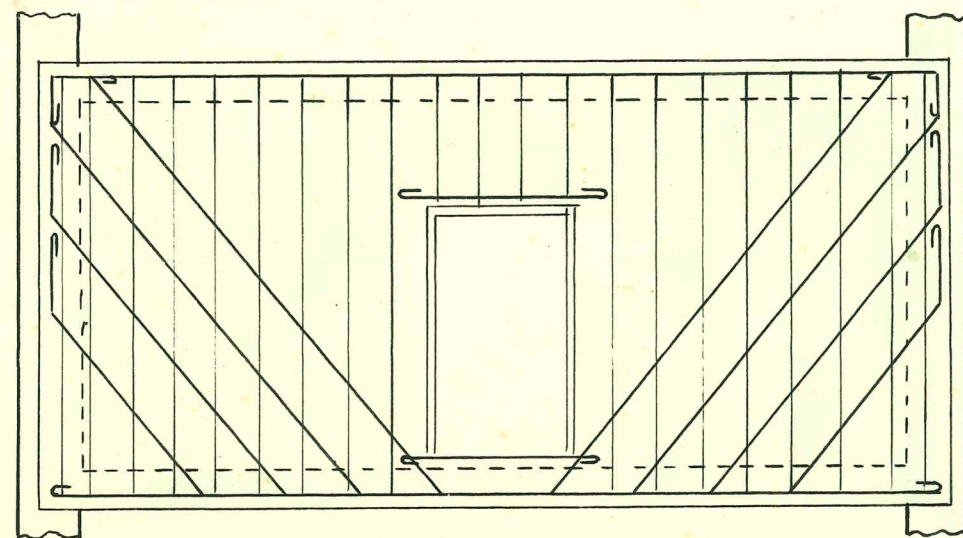


ARMIRANO BETONSKE OGRADNE STJENE

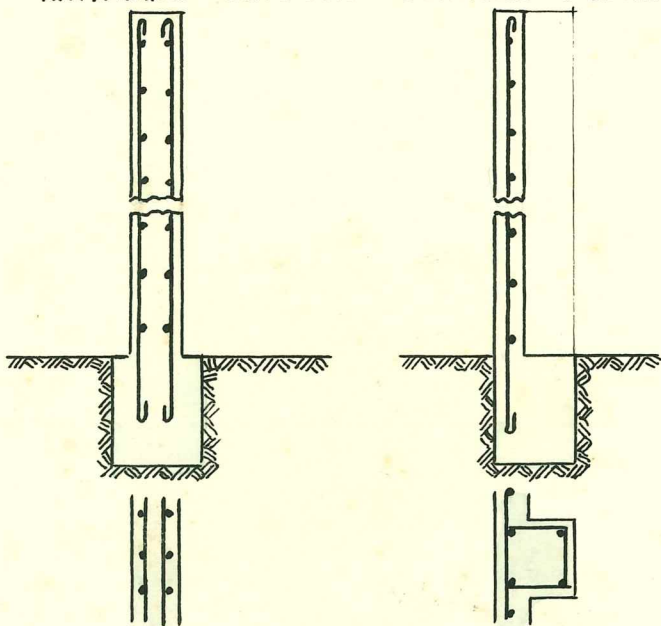


ARMIRANO BETONSKE PODPORNE STJENE

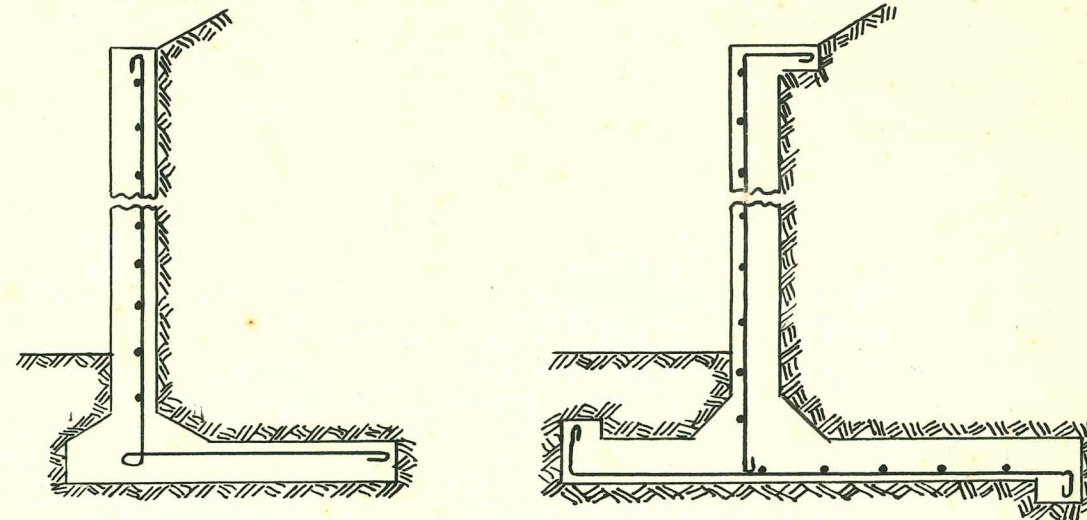


OBIČNI ARMIRANO BETONSKI STUPOVI

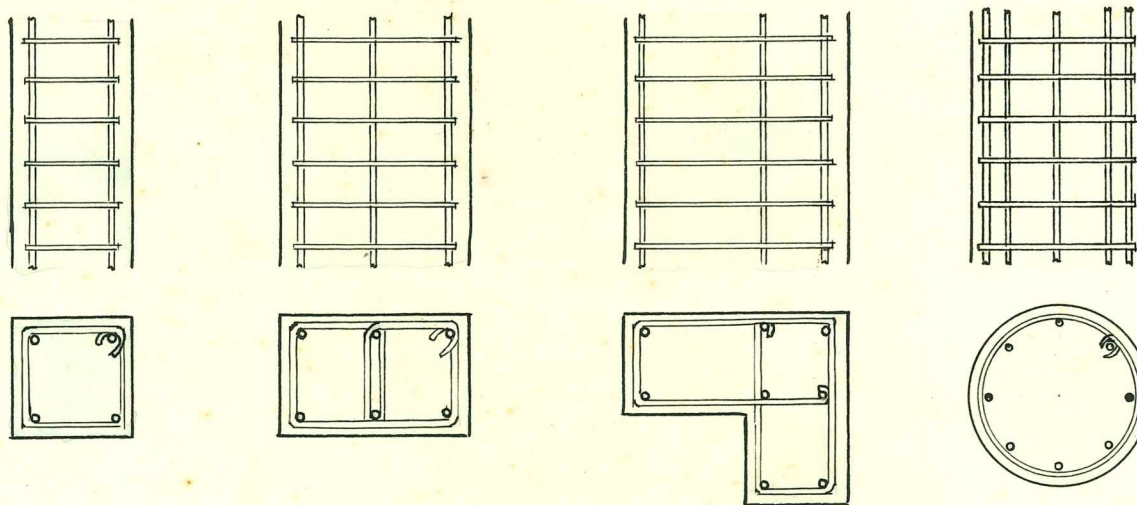

UTEGNUTI STUP

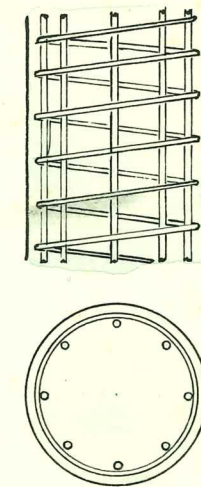


EMPERGEROV STUP

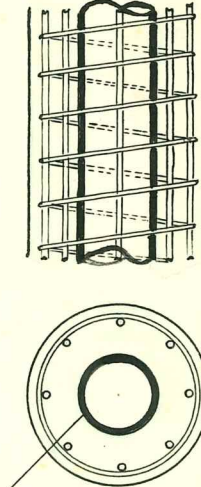

STUP OD LIVENOG ŽELJEZA

ARMIRANO BETONSKI VIJENCI

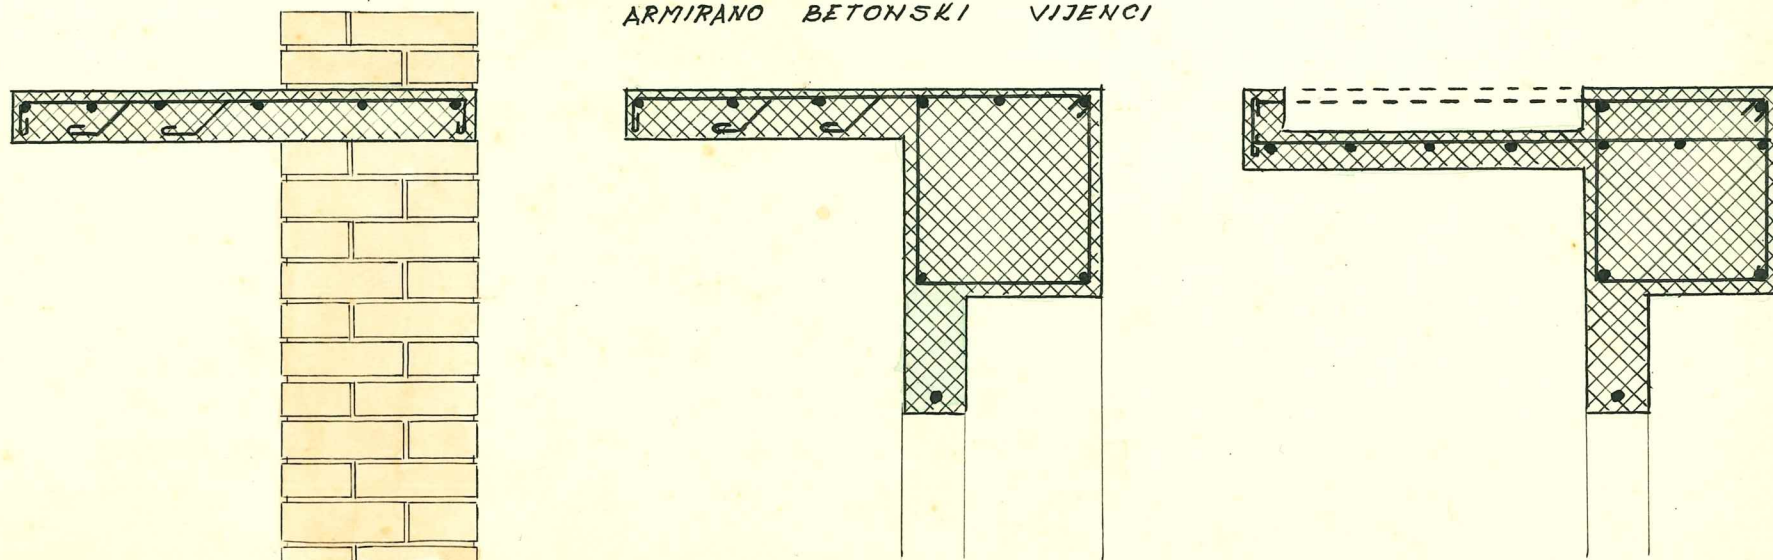

- 5(-odl.) G. Lika -