


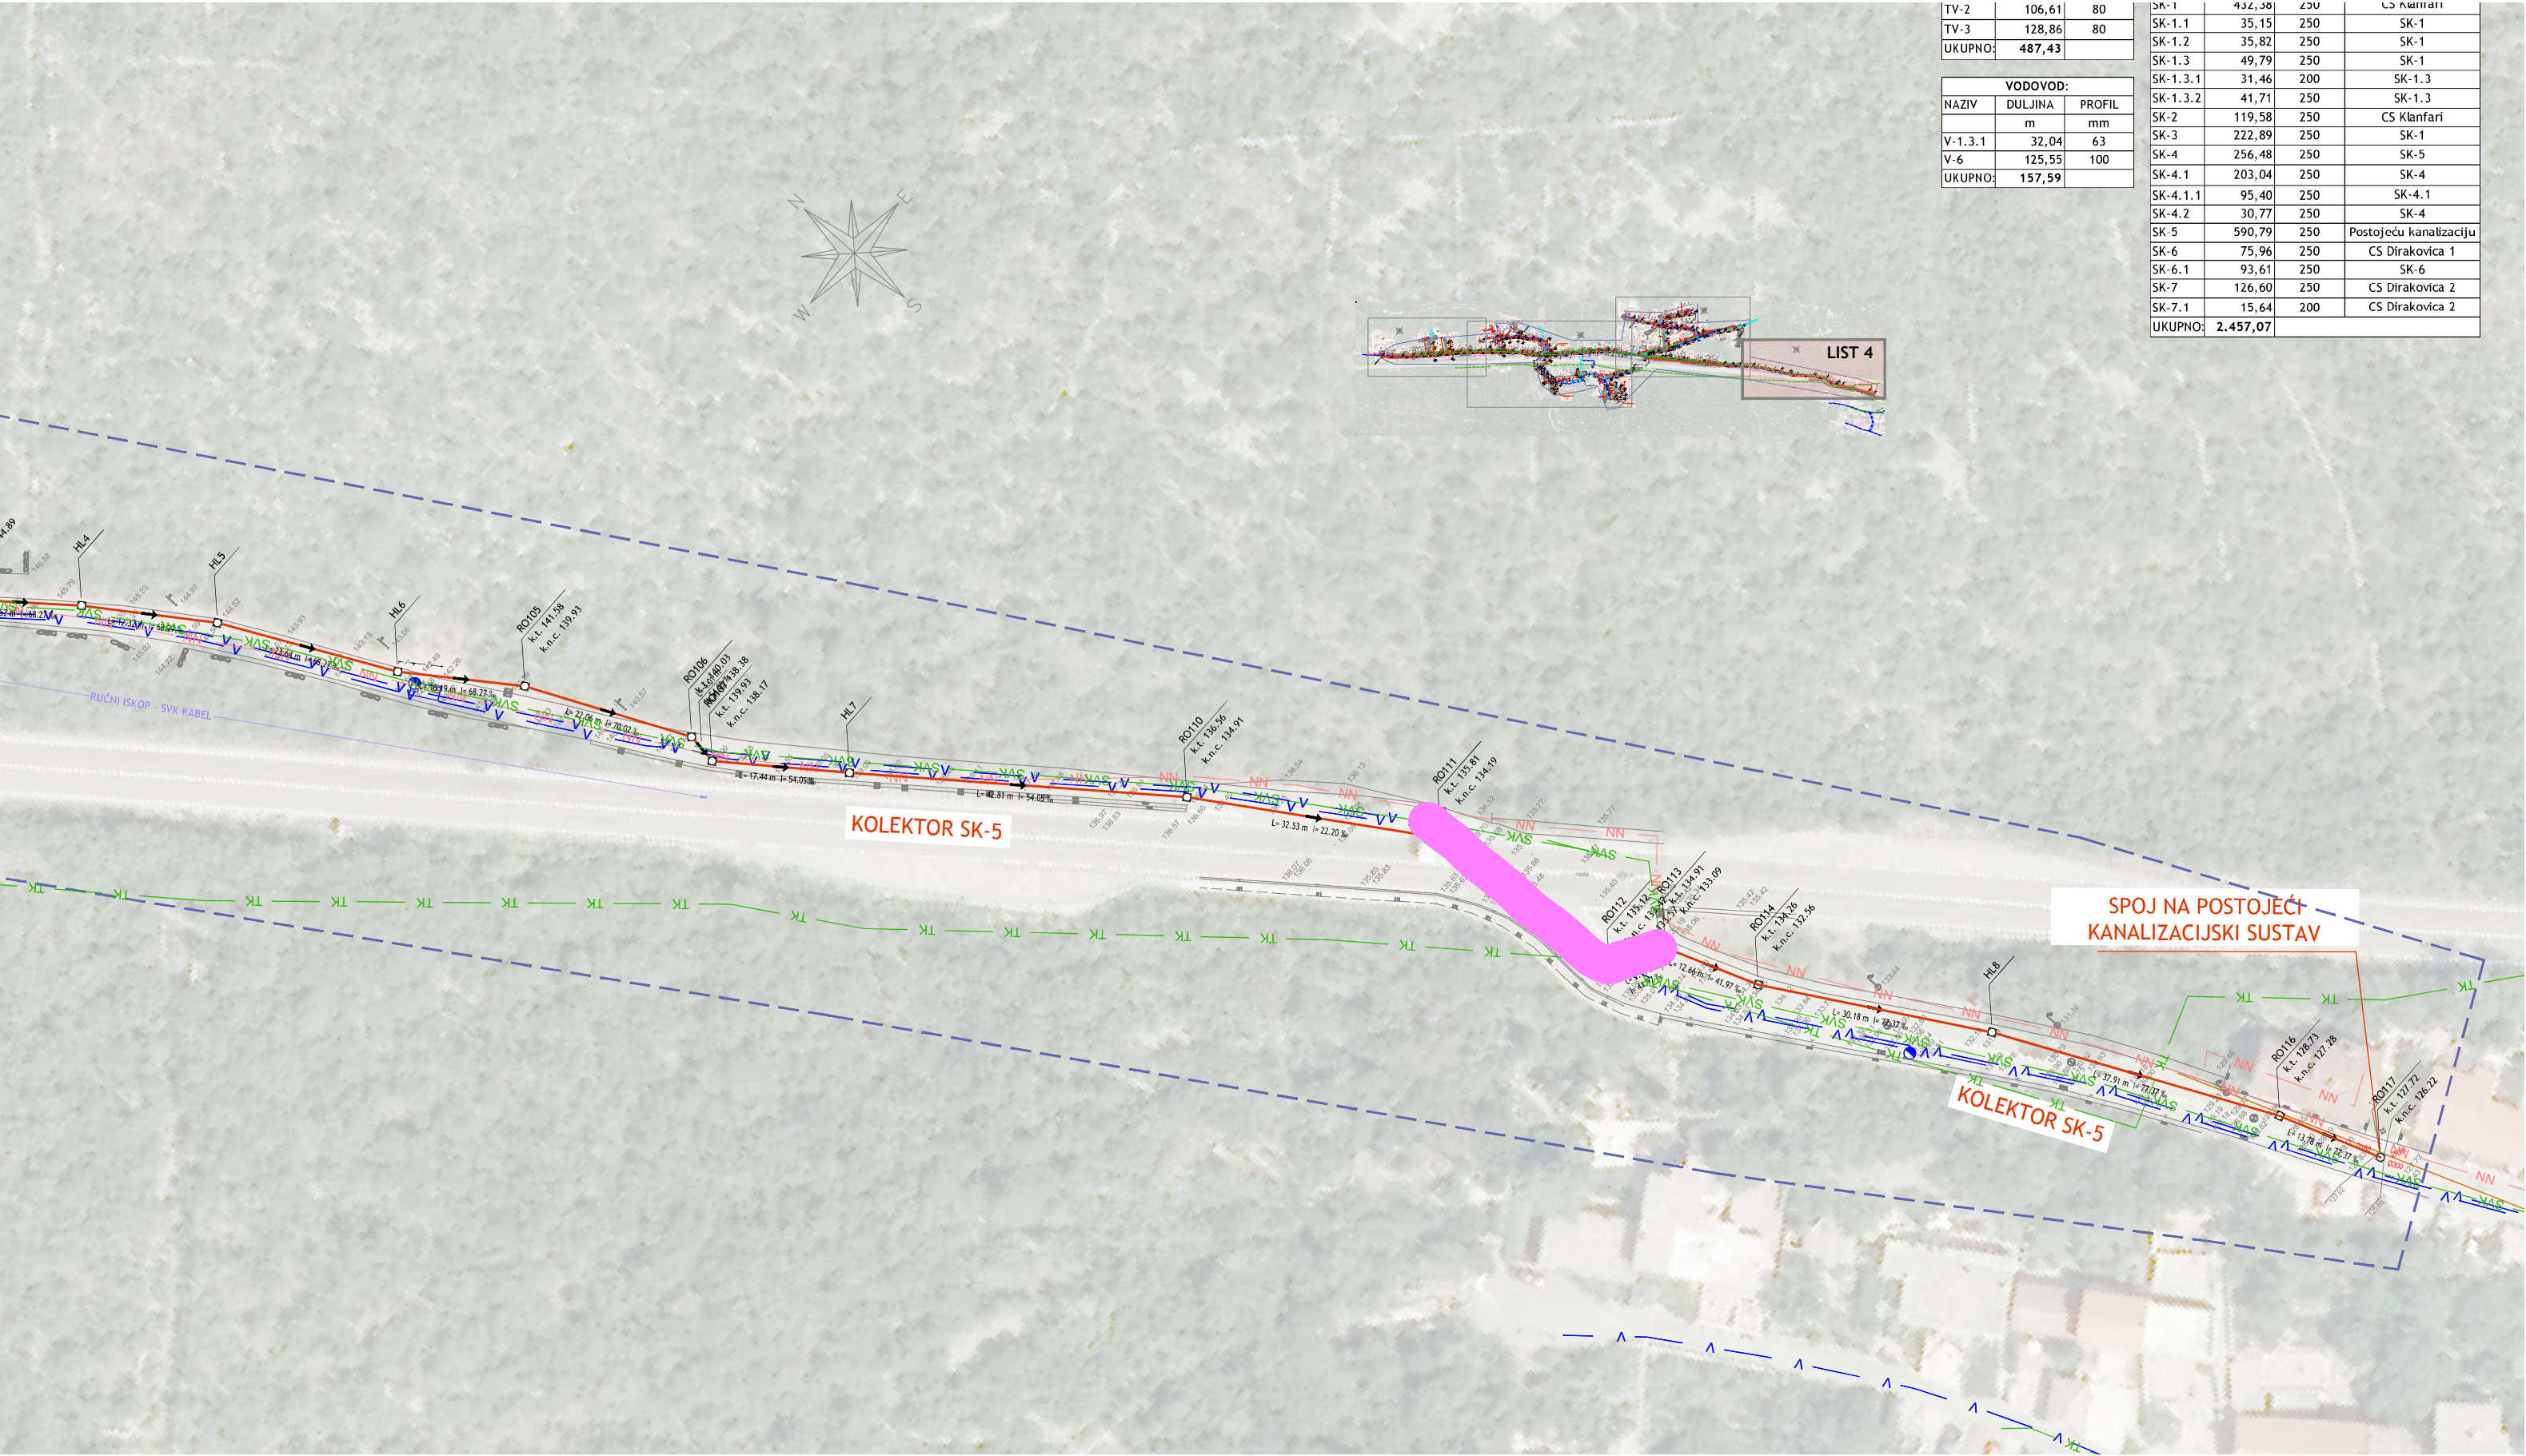

TV-2	106,61	80
TV-3	128,86	80
UKUPNO:	487,43	

VODOVOD:		
NAZIV	DULJINA	PROFIL
	m	mm
V-1.3.1	32,04	63
V-6	125,55	100
UKUPNO:	157,59	

SK-1	432,38	250	CS Klanfari
SK-1.1	35,15	250	SK-1
SK-1.2	35,82	250	SK-1
SK-1.3	49,79	250	SK-1
SK-1.3.1	31,46	200	SK-1.3
SK-1.3.2	41,71	250	SK-1.3
SK-2	119,58	250	CS Klanfari
SK-3	222,89	250	SK-1
SK-4	256,48	250	SK-5
SK-4.1	203,04	250	SK-4
SK-4.1.1	95,40	250	SK-4.1
SK-4.2	30,77	250	SK-4
SK-5	590,79	250	Postojeću kanalizaciju
SK-6	75,96	250	CS Dirakovica 1
SK-6.1	93,61	250	SK-6
SK-7	126,60	250	CS Dirakovica 2
SK-7.1	15,64	200	CS Dirakovica 2
UKUPNO:	2.457,07		