
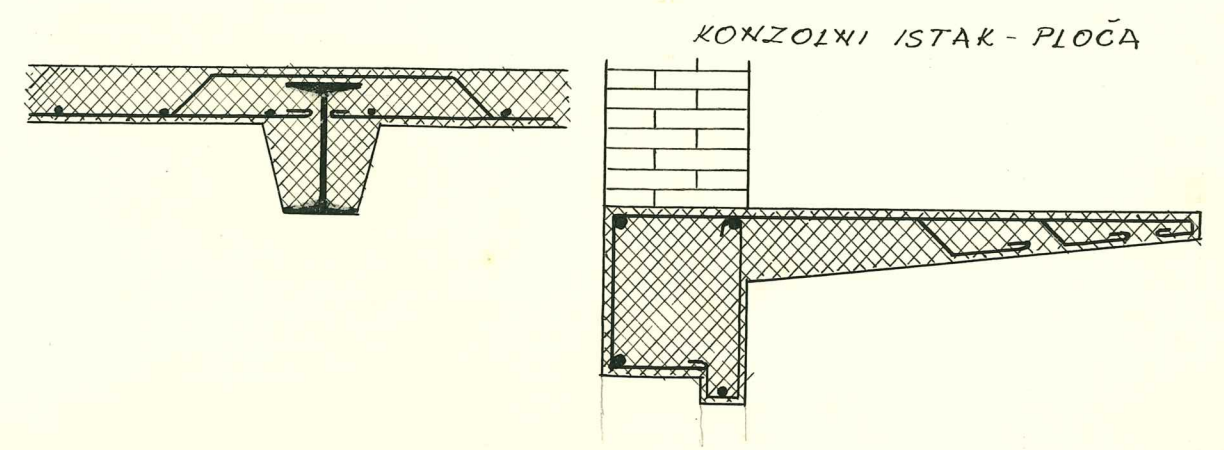
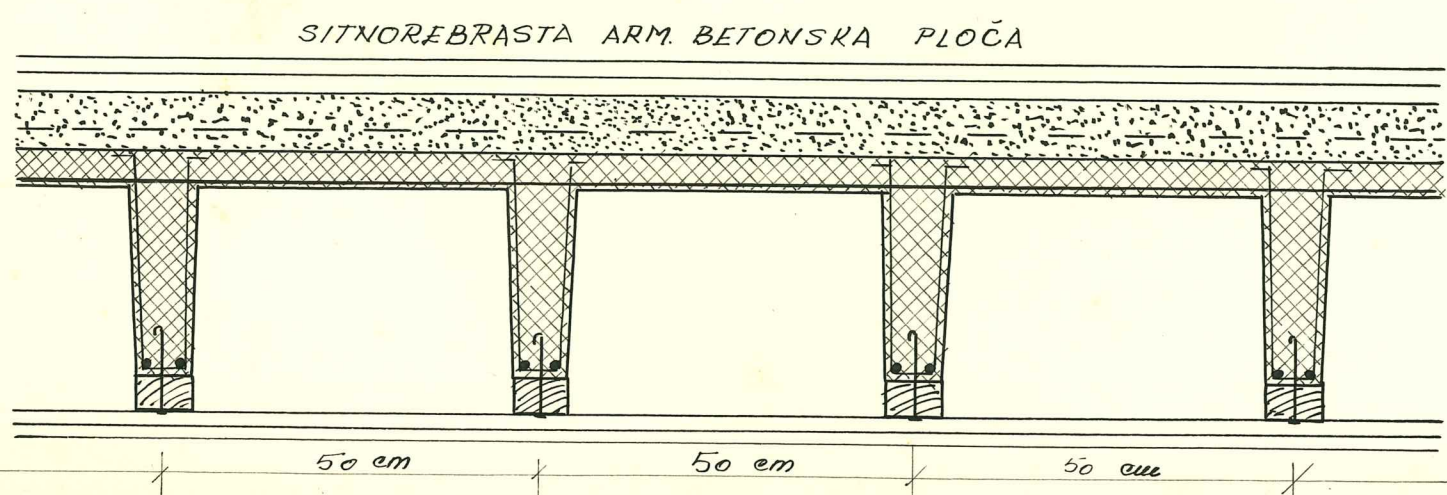
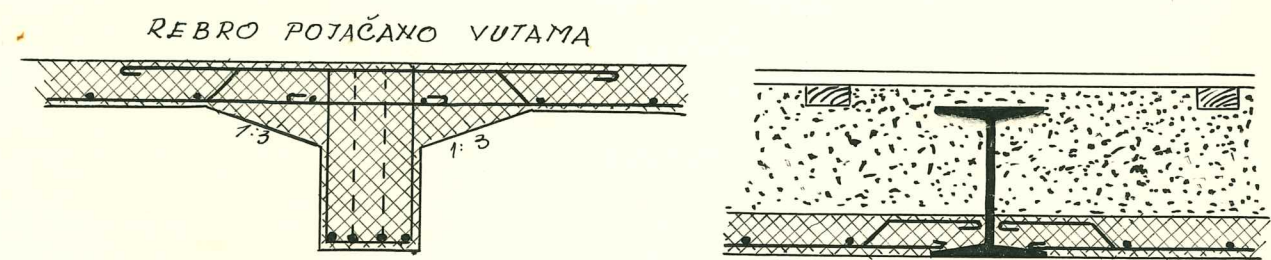
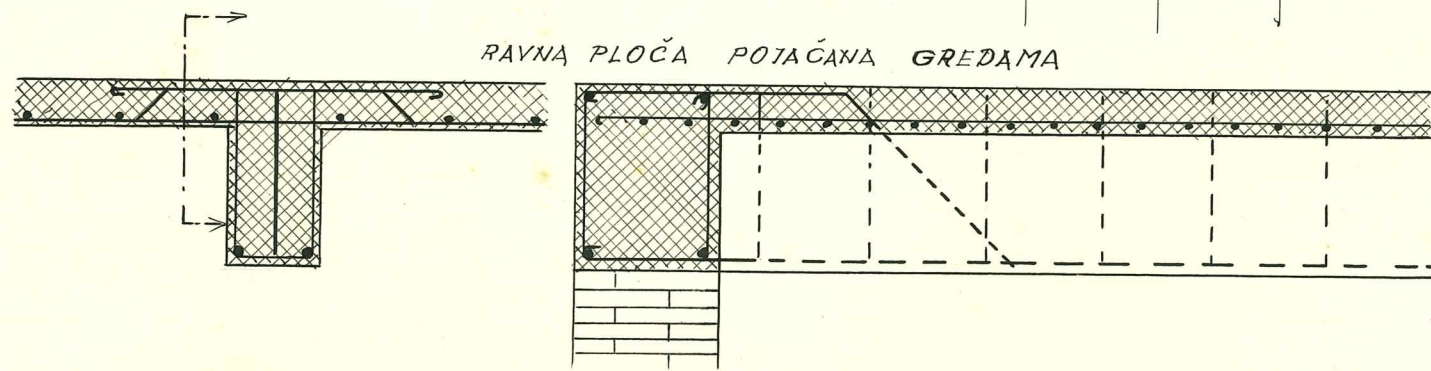
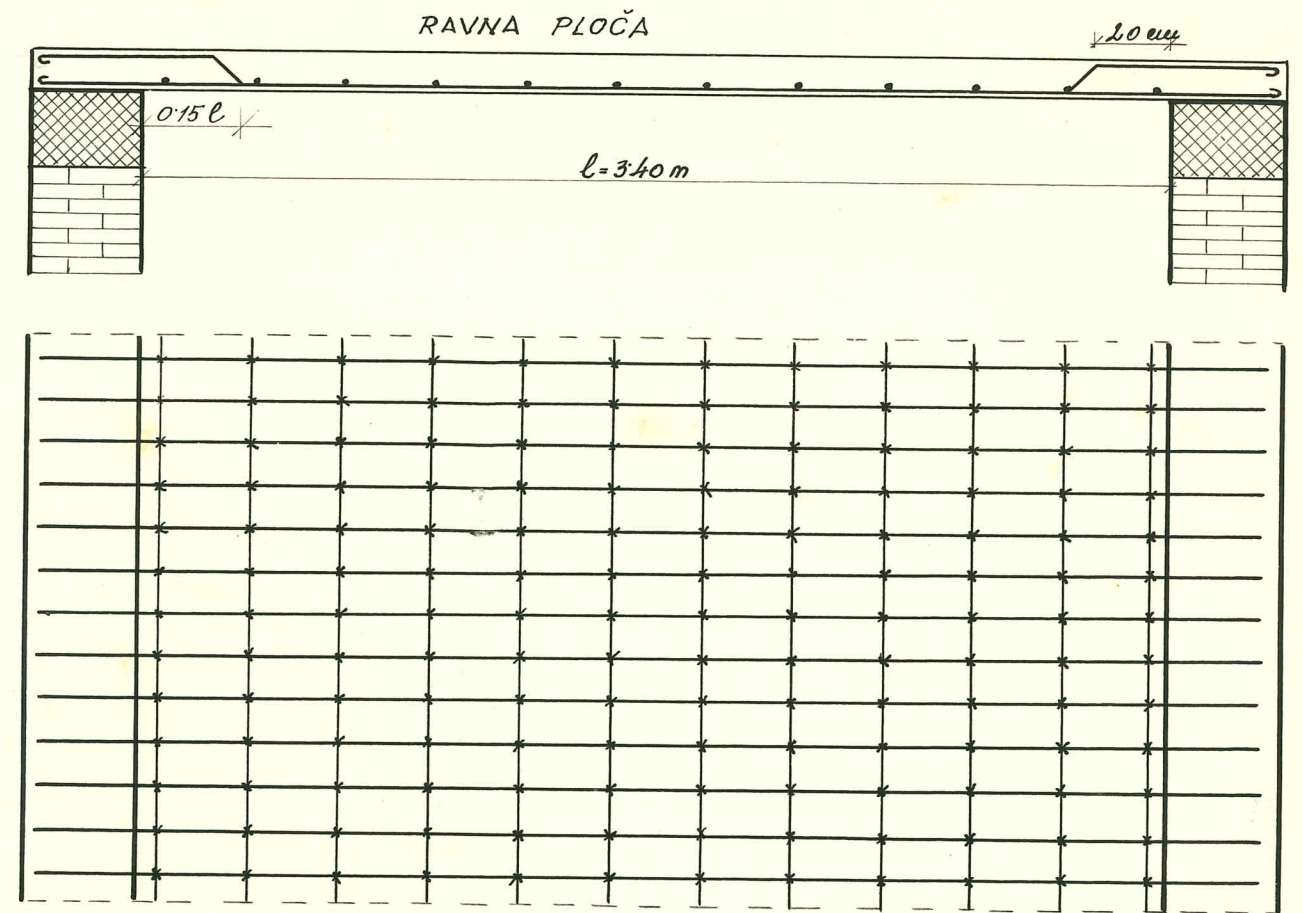


ARMIRANO BETONSKE KONSTRUKCIJE

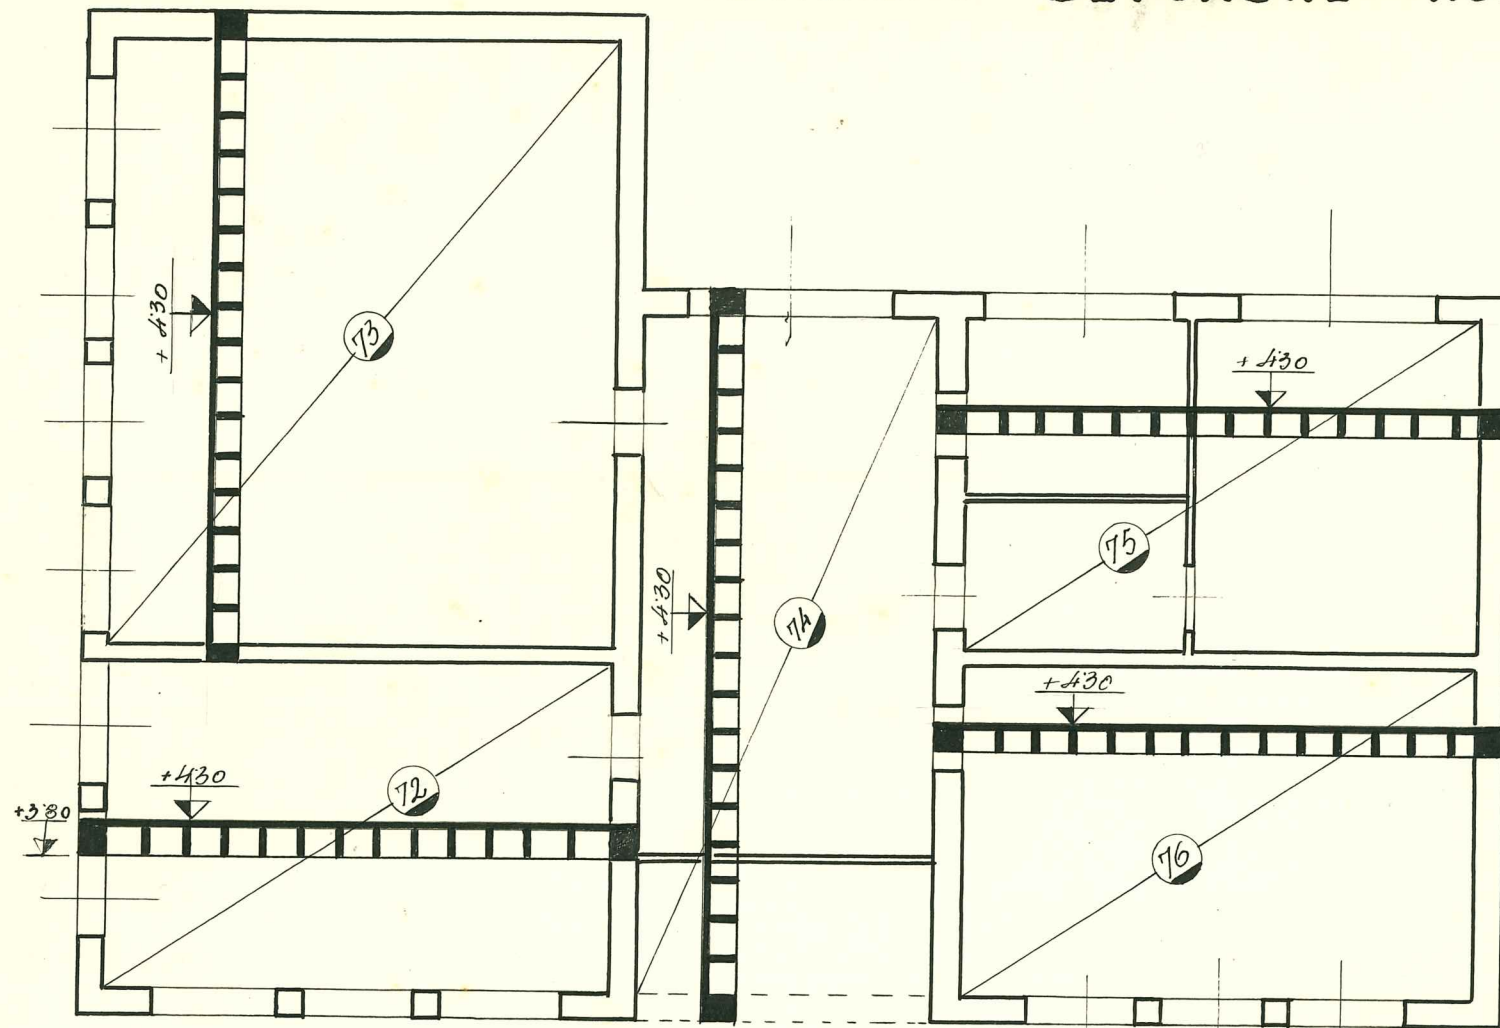

Crkvenica, januara 1960 god.

- 5 (- odd.) št. 1/2 -

Pavlović Drapan